

FOOD PREMISES DESIGN

PROJECT
MOTTO MOTTO

ADDRESS
ROBINA TOWN CENTRE
ROBINA PARKWAY
ROBINA QLD 4226

CLIENT
ZERO 9 / MOTTO MOTTO

DATE **DRAWN BY**
14/08/2021 AF

DRAWING NAME
ELEVATIONS

DWG NO. **ISSUE NO.**
MMR-05 A

SCALE
1:50 on A3

0 02/08/2021 KITCHEN FLOOR PLAN FOR DISCUSSION AND REVIEW

A 14/08/2021 KITCHEN DESIGN FOR COUNCIL FOOD PREMISES DESIGN SUBMISSION




7/1147 Southpine Road, Arana Hills Q 4054
Ph: 07 3855 9956 Fax: 3337 9817
Mob: 0432 088 237
sales@fire-ice.com.au | www.fire-ice.com.au

DISCLAIMER
Do not scale from drawings. All dimensions are to be checked on site prior to commencing work. Report any discrepancies to the author.


ELECTRONIC DRAWINGS
Electronic drawings are controlled documents and are issued for information only. Any dimensions not nominated must be referred to the Fire & Ice for confirmation.

COPYRIGHT
All concepts and information contained in this document are the copyright of Fire & Ice Food Equipment Pty Ltd. Use or copying of this document in whole or in part without the written permission of Fire & Ice constitutes an infringement of copyright.


Elevation D-D Scale 1:50

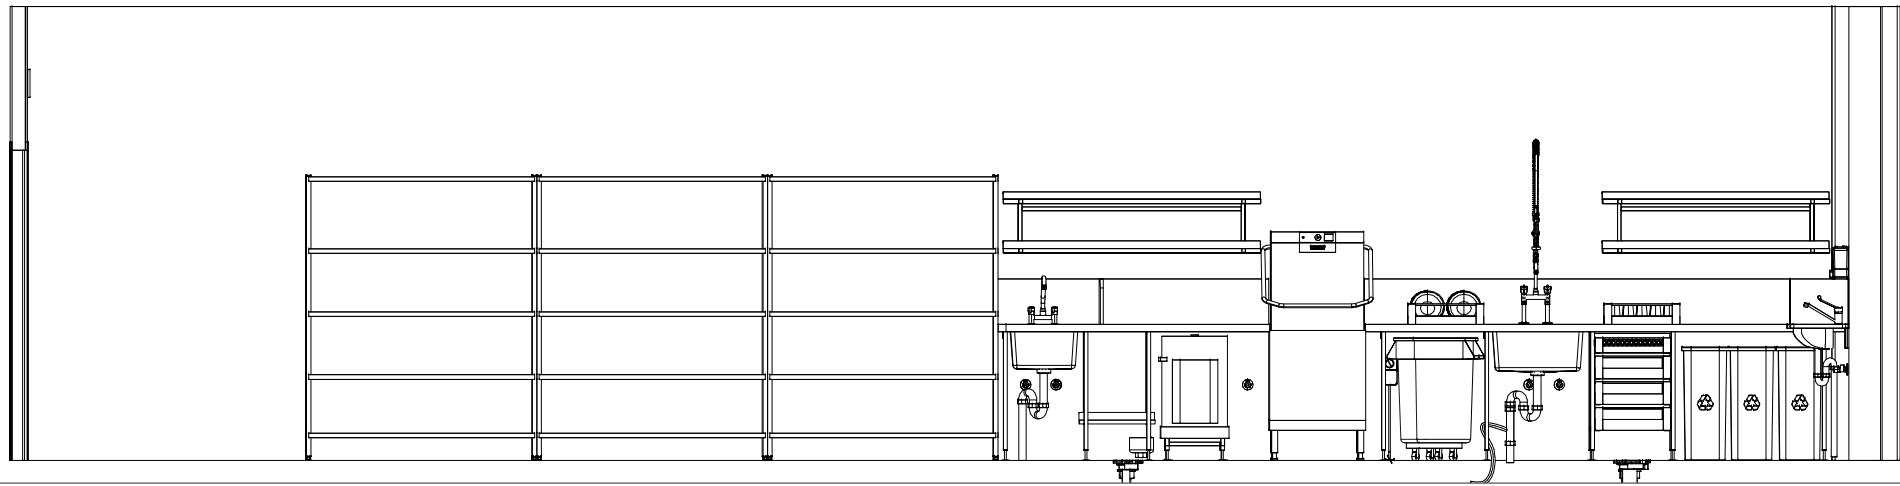

Elevation E-E Scale 1:50

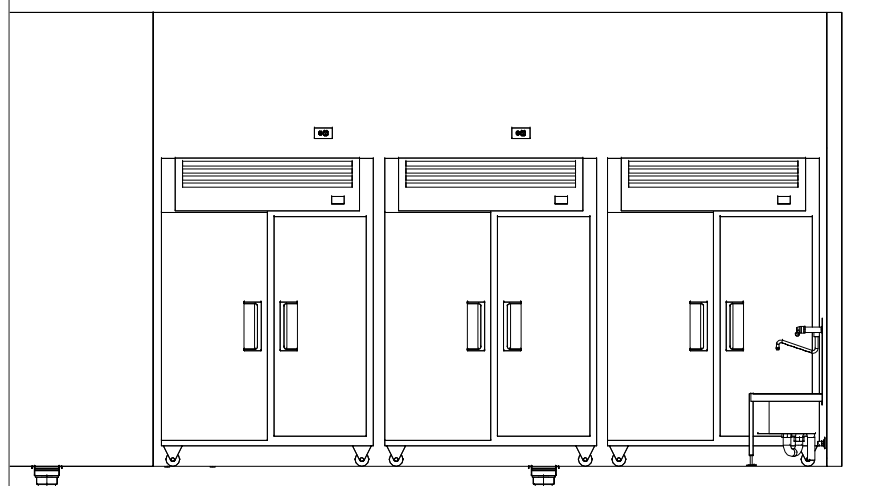

Elevation F-F Scale 1:50

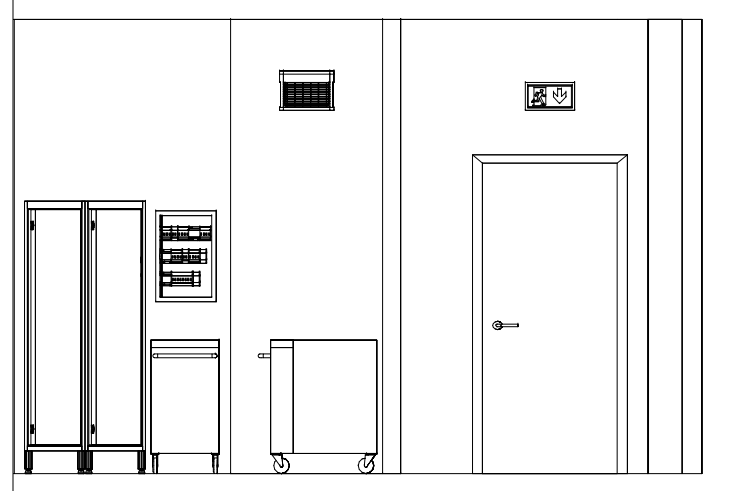

FOOD PREMISES DESIGN

PROJECT
MOTTO MOTTO

ADDRESS
ROBINA TOWN CENTRE
ROBINA PARKWAY
ROBINA QLD 4226

CLIENT
ZERO 9 / MOTTO MOTTO

DATE 14/08/2021
DRAWN BY AF

DRAWING NAME
ELEVATIONS


DWG NO. MMR-06
ISSUE NO. A

SCALE
1:50 on A3


0 02/08/2021 KITCHEN FLOOR PLAN FOR DISCUSSION AND REVIEW

A 14/08/2021 KITCHEN DESIGN FOR COUNCIL FOOD PREMISES DESIGN SUBMISSION

Scale Fit

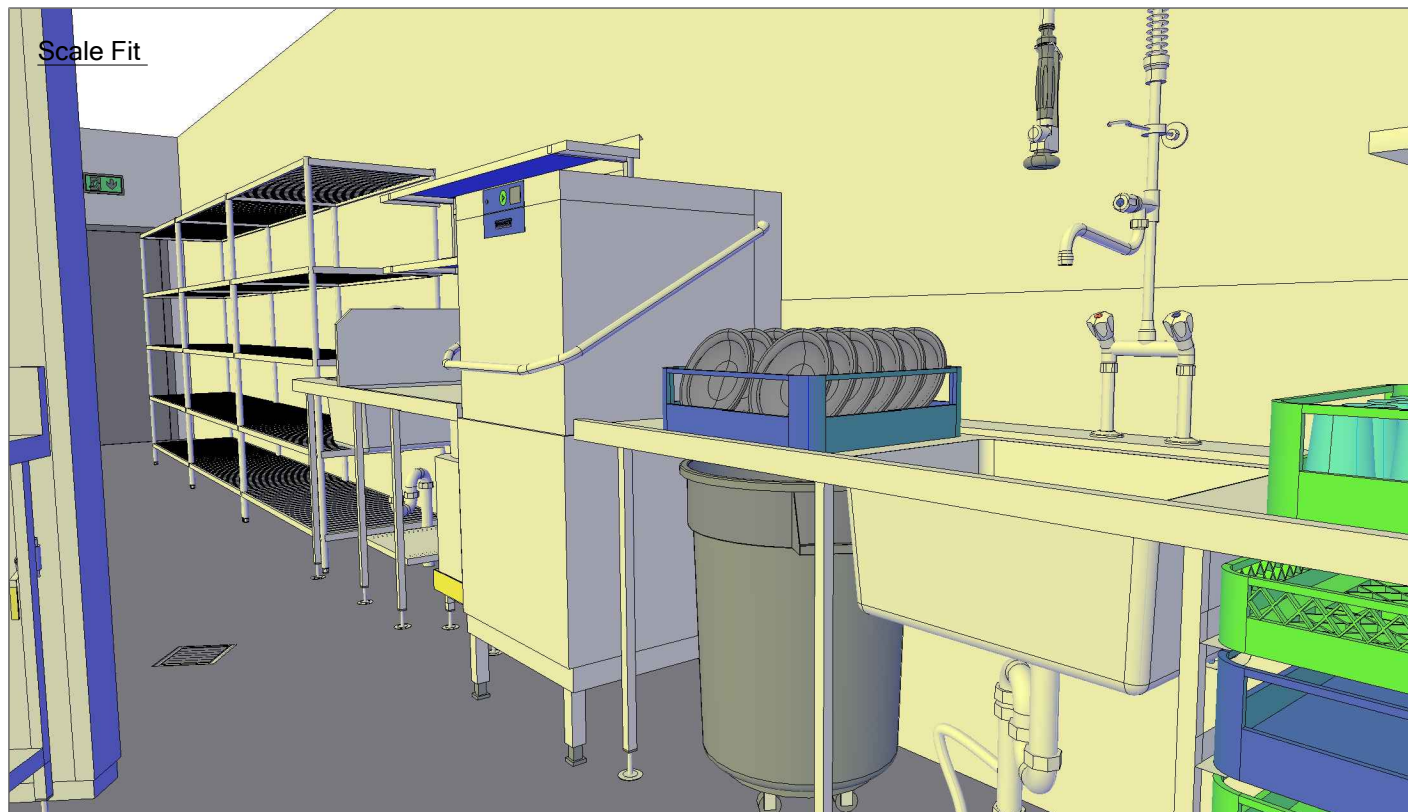

Scale Fit


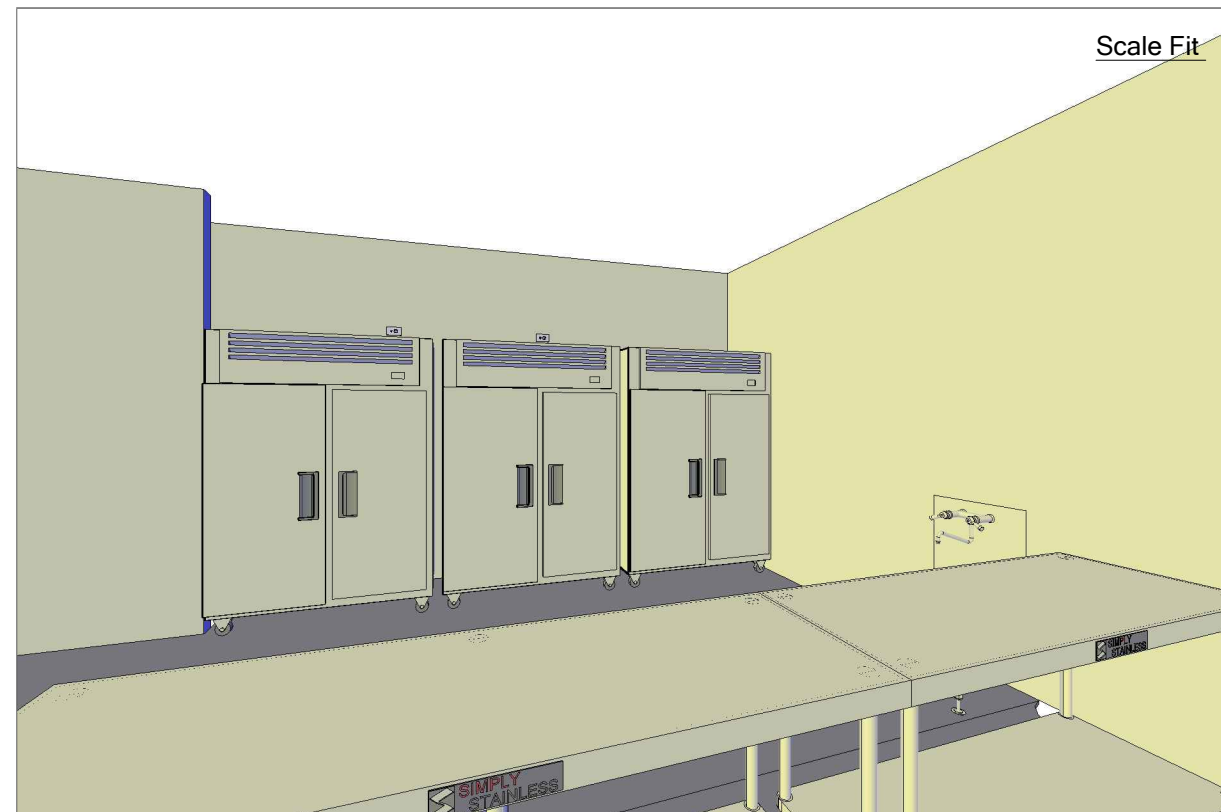


7/1147 Southpine Road, Arana Hills Q 4054
Ph: 07 3855 9956 Fax: 3337 9817
Mob: 0432 088 237
sales@fire-ice.com.au | www.fire-ice.com.au



DISCLAIMER
Do not scale from drawings. All dimensions are to be checked on site prior to commencing work. Report any discrepancies to the author.

ELECTRONIC DRAWINGS
Electronic drawings are controlled documents and are issued for information only. Any dimensions not nominated must be referred to the Fire & Ice for confirmation.

COPYRIGHT
All concepts and information contained in this document are the copyright of Fire & Ice Food Equipment Pty Ltd. Use or copying of this document in whole or in part without the written permission of Fire & Ice constitutes an infringement of copyright.

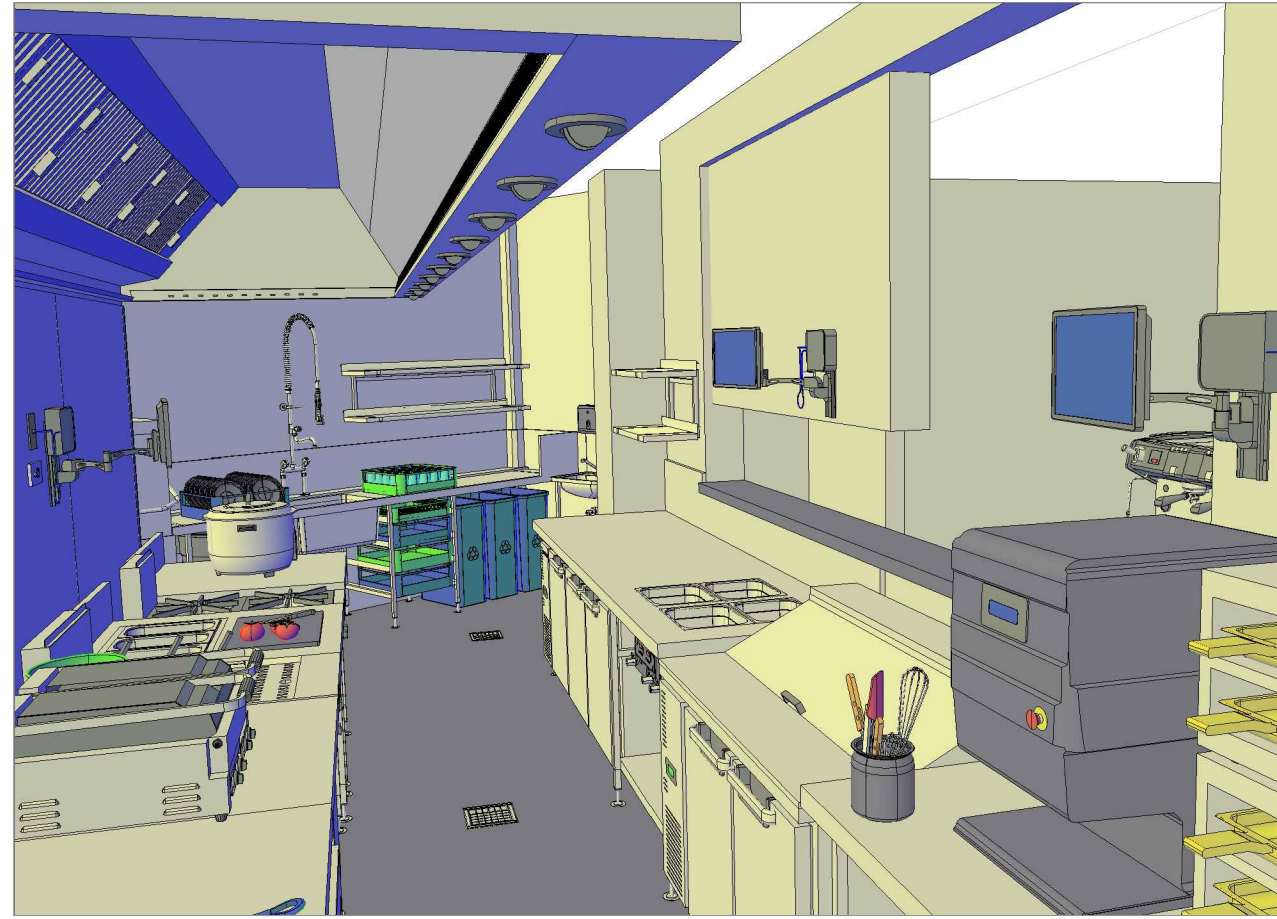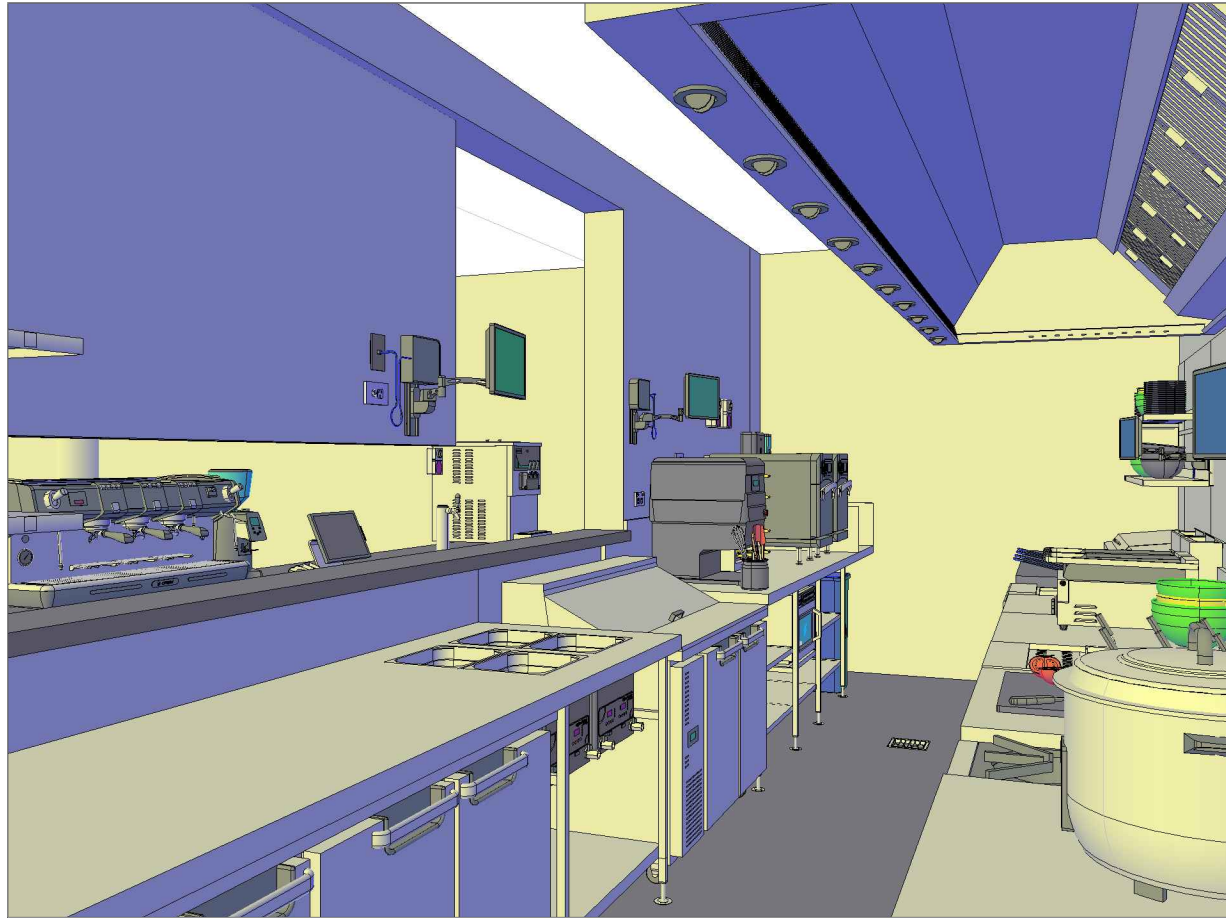

Scale Fit

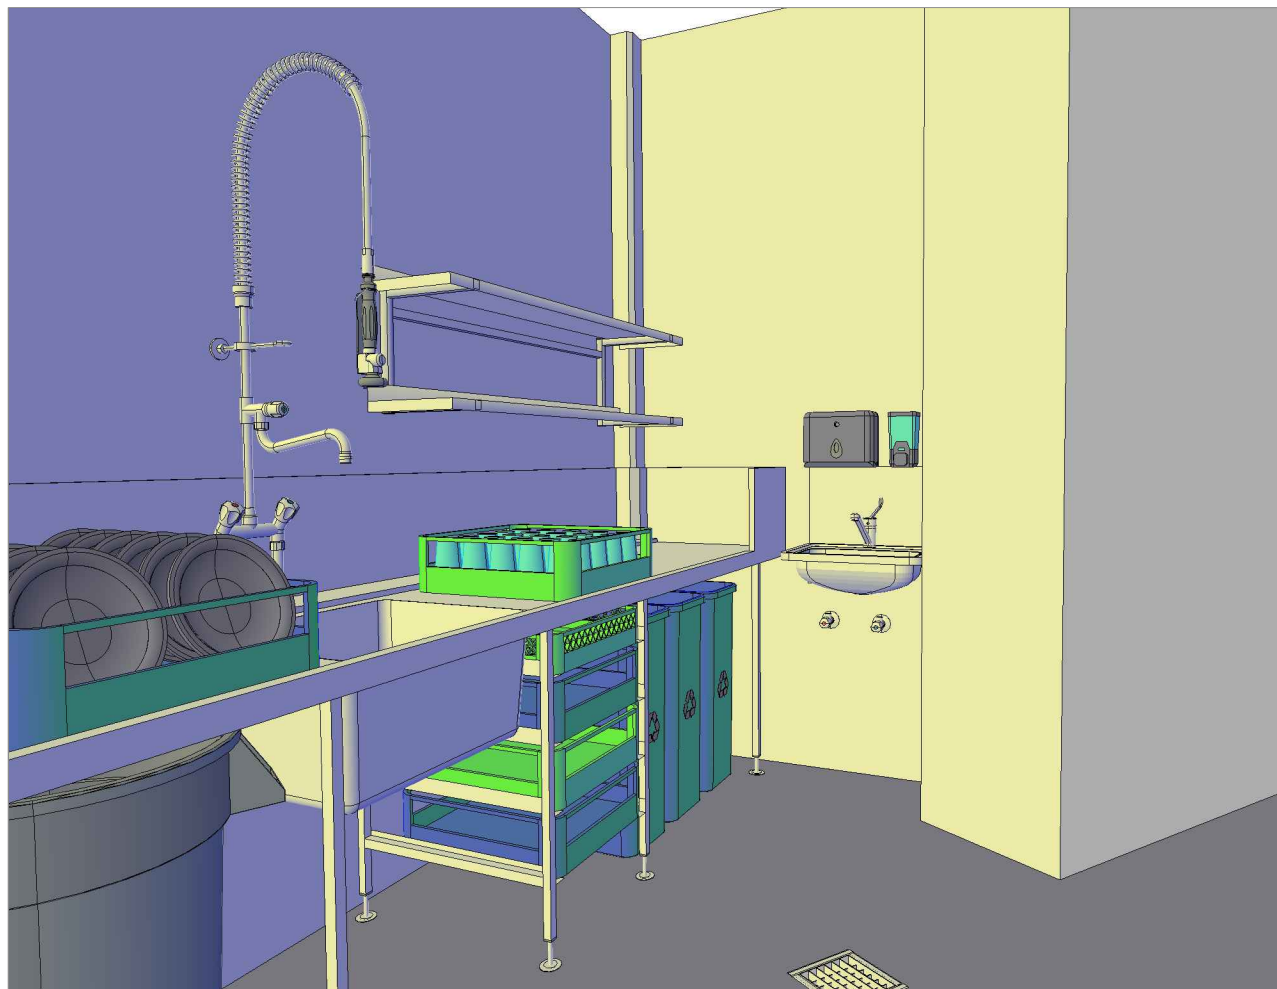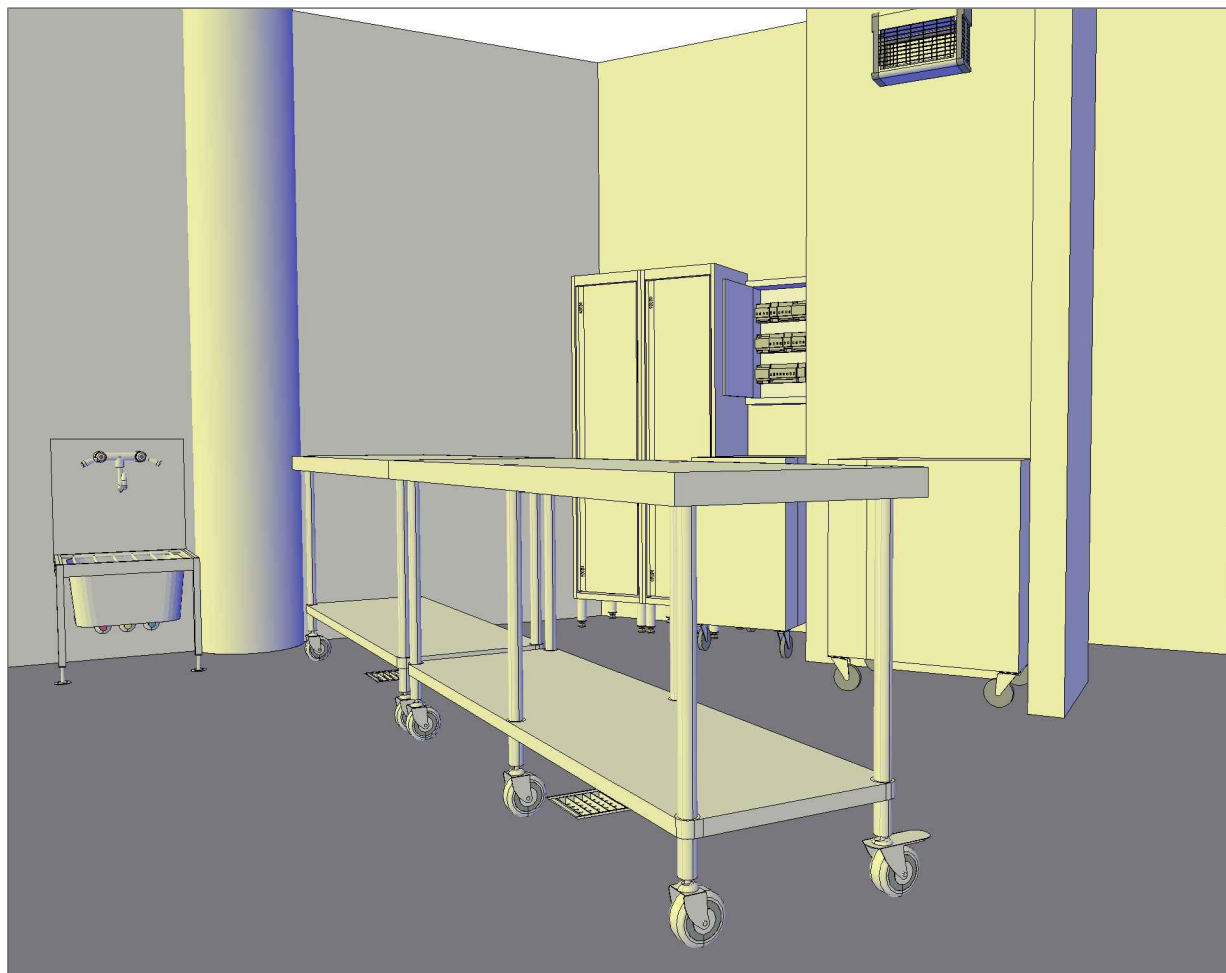

FOOD PREMISES DESIGN

PROJECT
MOTTO MOTTO

ADDRESS
ROBINA TOWN CENTRE
ROBINA PARKWAY
ROBINA QLD 4226

CLIENT
ZERO 9 / MOTTO MOTTO

DATE 14/08/2021
DRAWN BY AF

DRAWING NAME
KITCHEN ISOMETRIC VIEWS

DWG NO. MMR-11
ISSUE NO. A

SCALE
To Fit on A3

0 02/08/2021	KITCHEN FLOOR PLAN FOR DISCUSSION AND REVIEW
A 14/08/2021	KITCHEN DESIGN FOR COUNCIL FOOD PREMISES DESIGN SUBMISSION



7/1147 Southpine Road, Arana Hills Q 4054
Ph: 07 3855 9956 Fax: 3337 9817
Mob: 0432 088 237
sales@fire-ice.com.au | www.fire-ice.com.au

DISCLAIMER
Do not scale from drawings. All dimensions are to be checked on site prior to commencing work. Report any discrepancies to the author.

ELECTRONIC DRAWINGS
Electronic drawings are controlled documents and are issued for information only. Any dimensions not nominated must be referred to the Fire & Ice for confirmation.

COPYRIGHT
All concepts and information contained in this document are the copyright of Fire & Ice Food Equipment Pty Ltd. Use or copying of this document in whole or in part without the written permission of Fire & Ice constitutes an infringement of copyright.